



Phoenixville Street Tree Replacement Plan

Legend

- Oak Trees
- Roads
- Parcels
- Phase
- 1
- 2
- 3
- 4
- 5
- 6
- 7
- 8
- 9
- 10
- 11
- 12

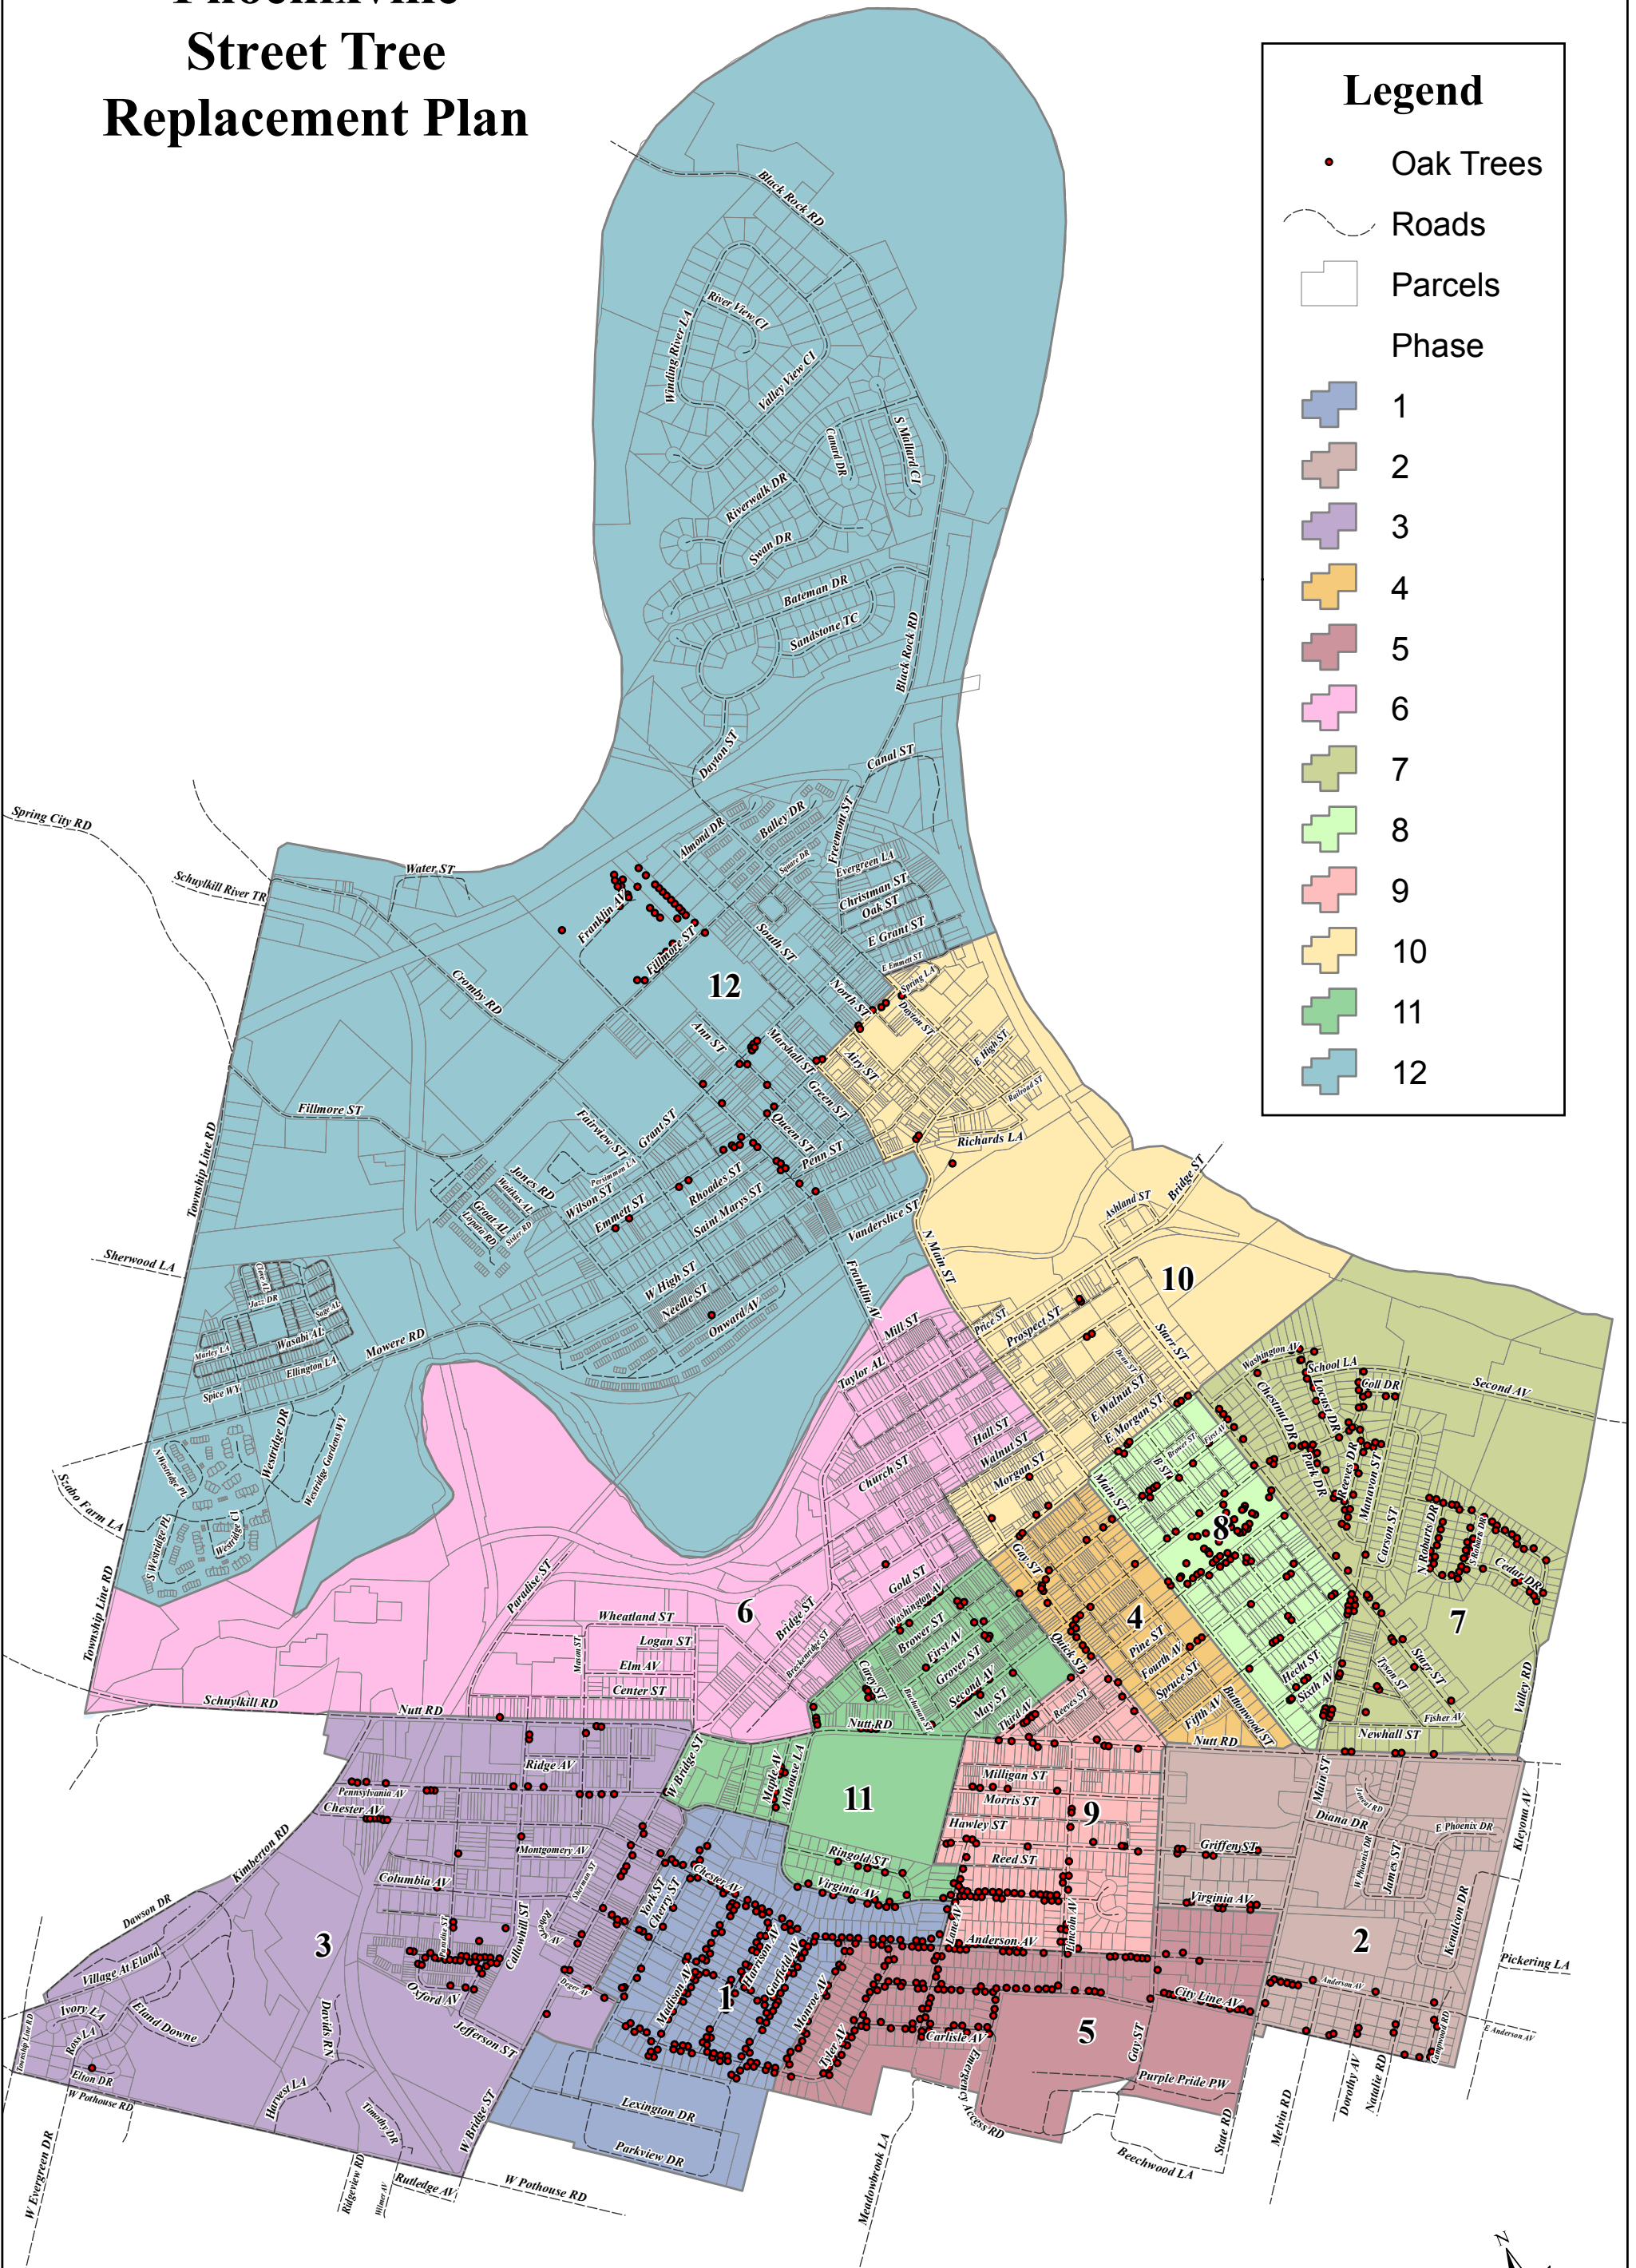

1 inch = 1,125 feet

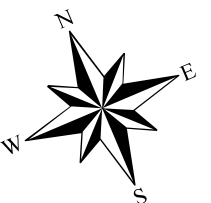

created 9/7/17